


4/26/2017 p:\s\SAAP\W501\snyder-associates.com\Project\Wise\Documents\2016\Projects\116_0848_Cond.Exhibits\116_0848_Exhibit\gberhart\Weight\PDF\pic1g p:\s\SAAP\W501\snyder-associates.com\Project\Wise\Documents\2016\Projects\116_0848_Exhibits\116_0848_Exhibit\gberhart\Weight\PDF\pic1g

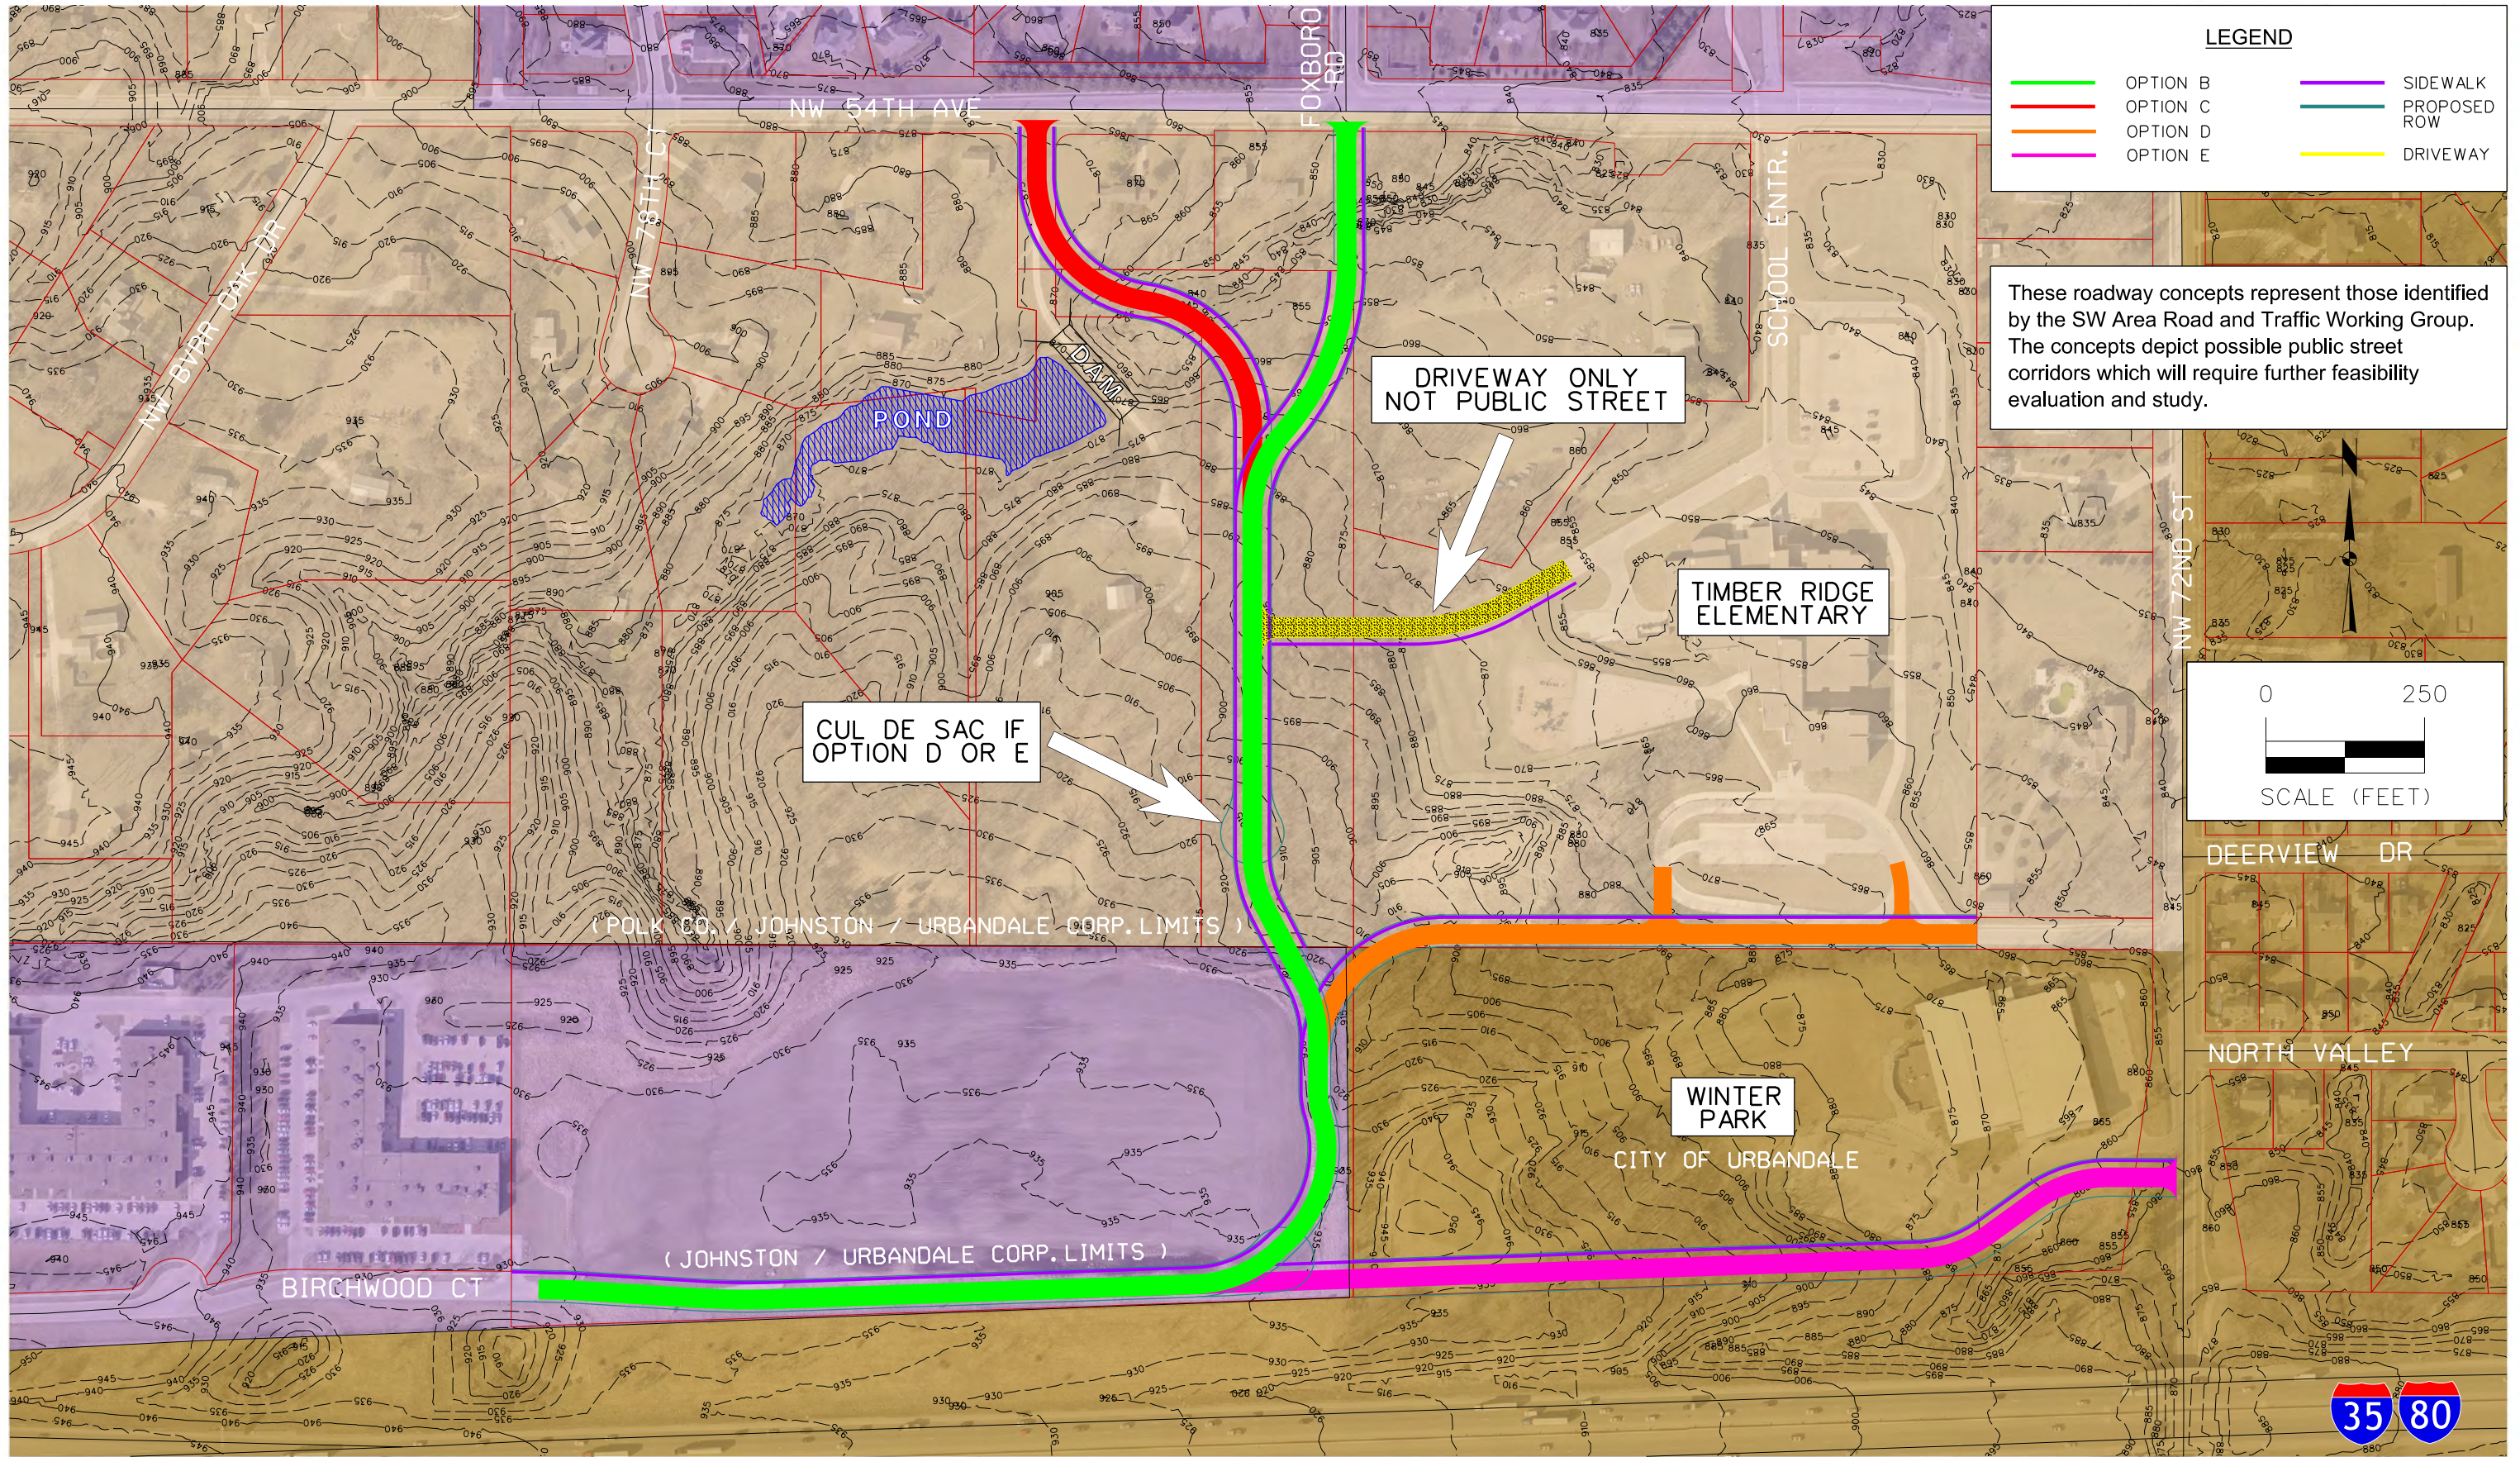

LEGEND

	OPTION B		SIDEWALK
	OPTION C		PROPOSED ROW
	OPTION D		DRIVEWAY
	OPTION E		

These roadway concepts represent those identified by the SW Area Road and Traffic Working Group. The concepts depict possible public street corridors which will require further feasibility evaluation and study.

FOXBORO RD/BIRCHWOOD CT CONCEPTS- OPTIONS B, C, D, E
SW AREA ROAD AND TRAFFIC WORKING GROUP

